


Ecohousing building systems

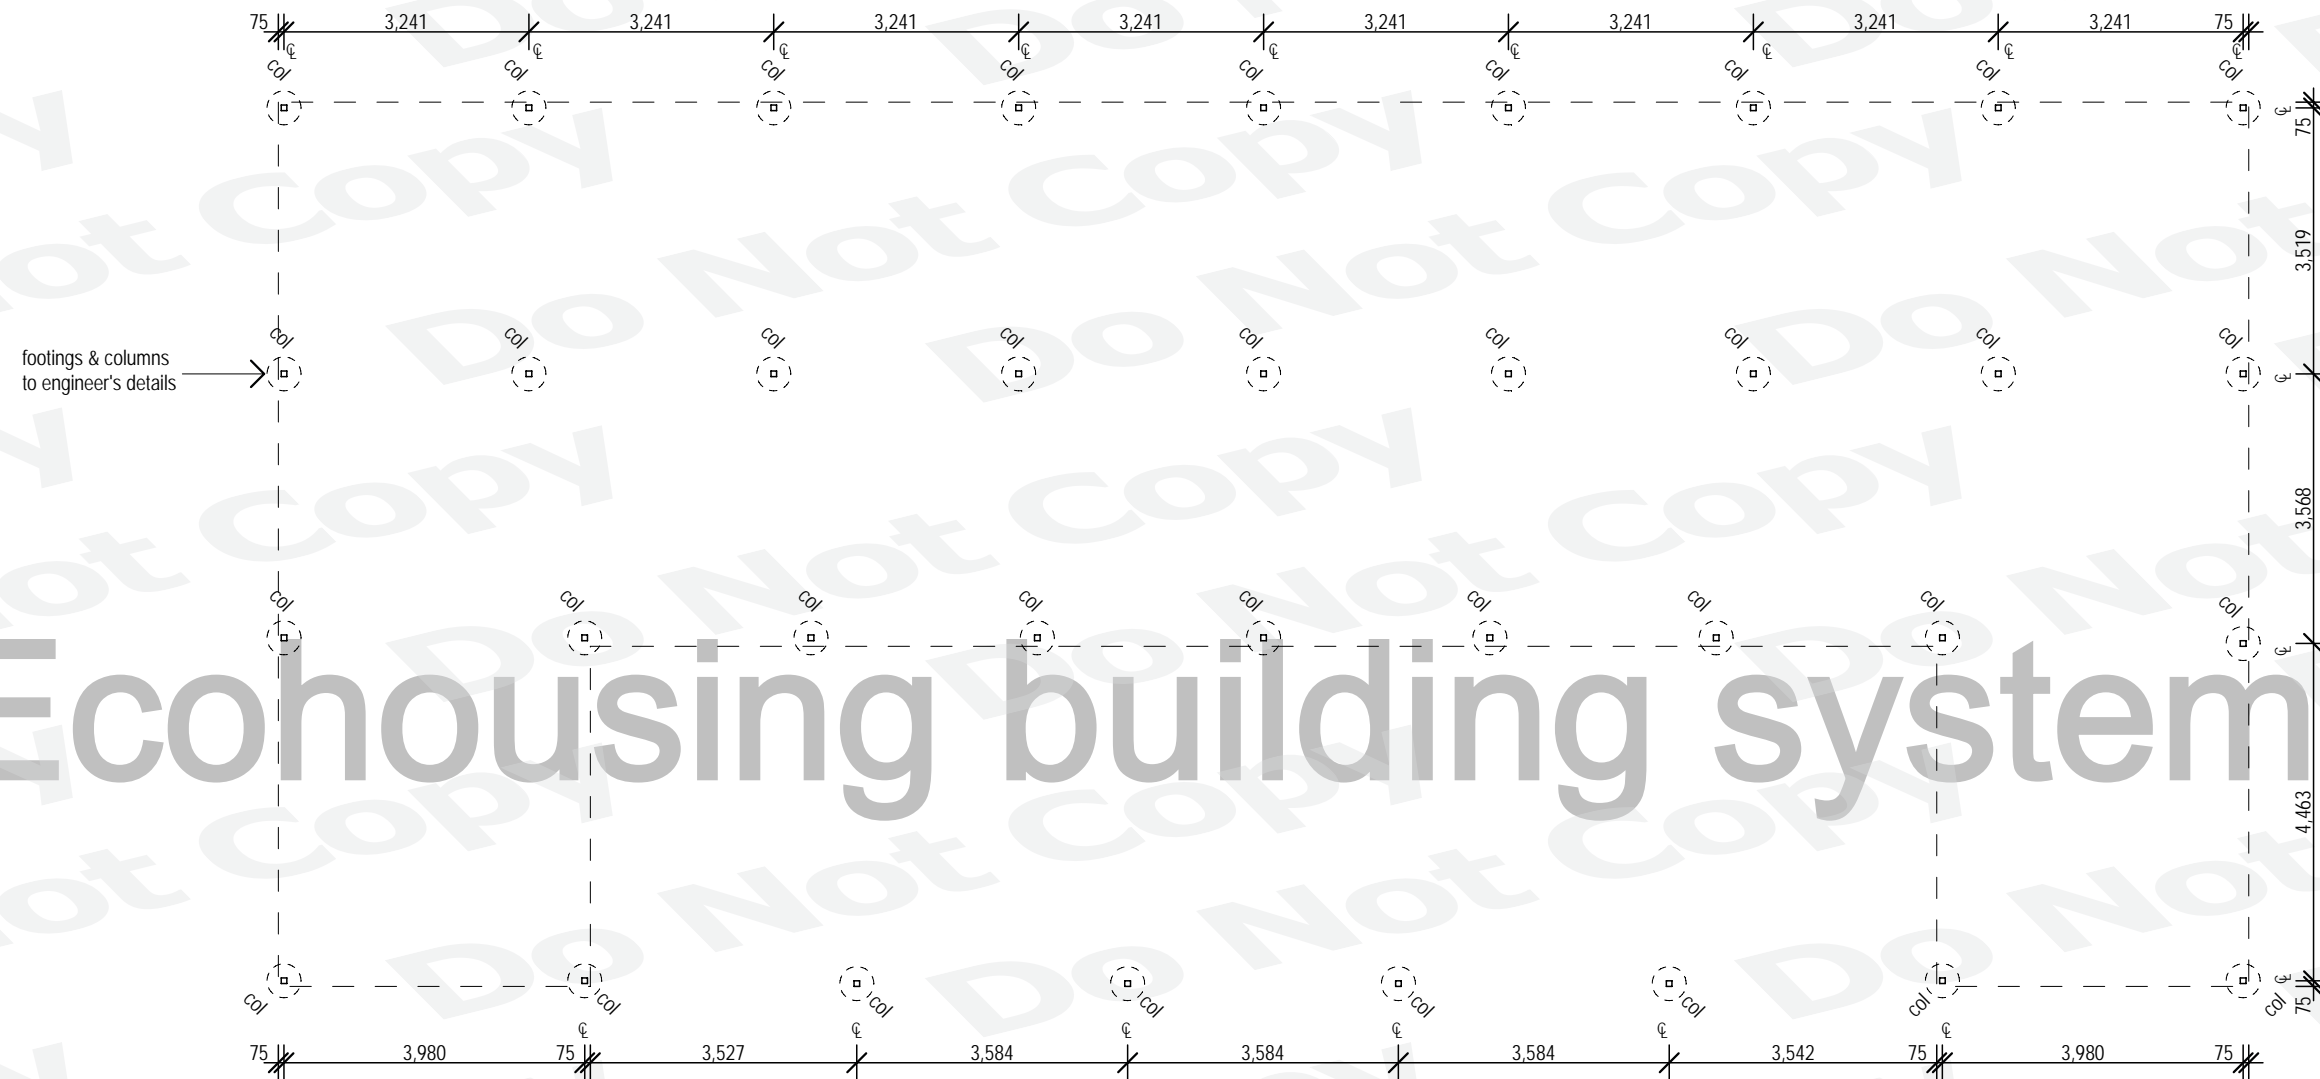

POST & FOOTING LAYOUT PLAN
SCALE 1:100

PRELIMINARY
FOR DISCUSSION ONLY
ISSUE DATE: 05/11/09

- GENERAL NOTES:**
- All drawings to be read in with reference to Australian Standards, engineer's specifications and manufacturer's literature where required.
 - All work to comply with the Queensland Building Act 1975, local codes & BCA
 - Figured dimensions take precedence, DO NOT SCALE. If in doubt, ASK
 - All enquiries & reports of inconsistencies to be directed through Ecohousing head office




Goldchill Pty Ltd T/As Ecohousing
PO Box 803 Maroochydore QLD 4558
Ph: 07 5456 2111
Fx: 07 54562666
© 2006 Goldchill Pty Ltd

MULTI LIVING ACCOMMODATION

#	DESCRIPTION	DATE	POST & FOOTING LAYOUT PLAN	
			Scale AS SHOWN	Drawn : CD
			Date	Checked: TB
			ECO	- 02

REVISIONS

#	DESCRIPTION	DATE
A	PRELIMINARY ISSUE	05/11/09

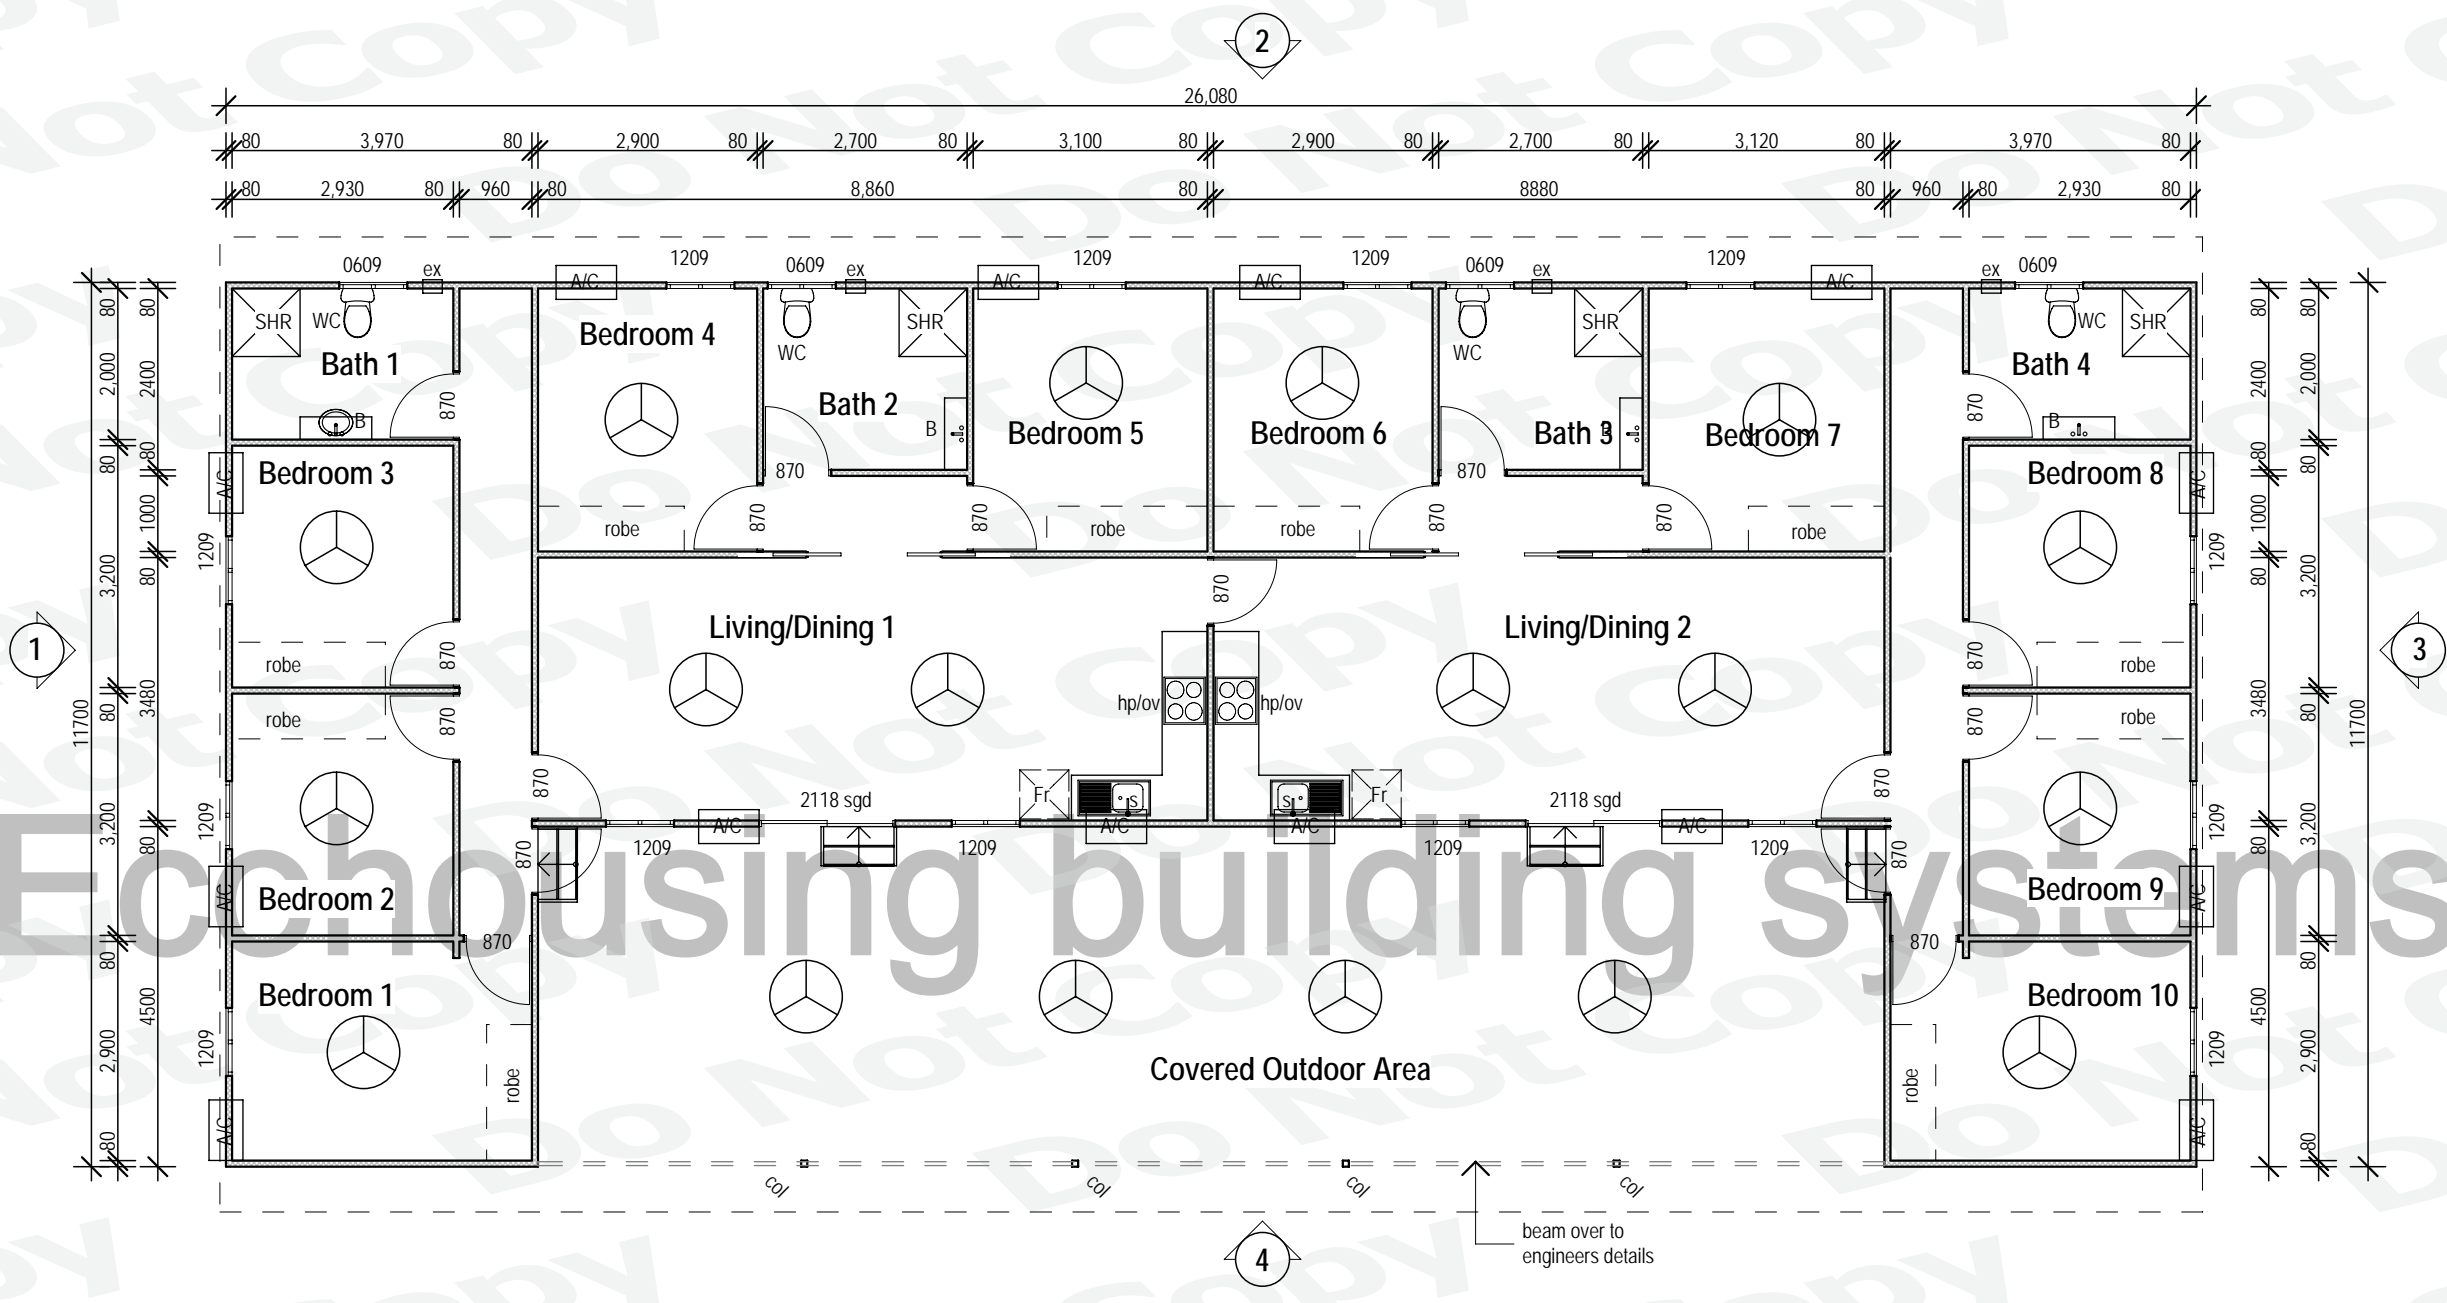

FLOOR PLAN
SCALE 1:100

PRELIMINARY
FOR DISCUSSION ONLY
ISSUE DATE: 05/11/09

- GENERAL NOTES:**
- All drawings to be read in with reference to Australian Standards, engineer's specifications and manufacturer's literature where required.
 - All work to comply with the Queensland Building Act 1975, local codes & BCA
 - Figured dimensions take precedence, DO NOT SCALE. If in doubt, ASK
 - All enquiries & reports of inconsistencies to be directed through Ecohousing head office




Goldchill Pty Ltd T/As Ecohousing
PO Box 803 Maroochydore QLD 4558
Ph: 07 5456 2111
Fx: 07 54562666
© 2006 Goldchill Pty Ltd

MULTI LIVING ACCOMMODATION

#	DESCRIPTION	DATE
A	PRELIMINARY ISSUE	05/11/09

FLOOR PLAN
Scale AS SHOWN
Date
Drawn : CD
Checked: TB

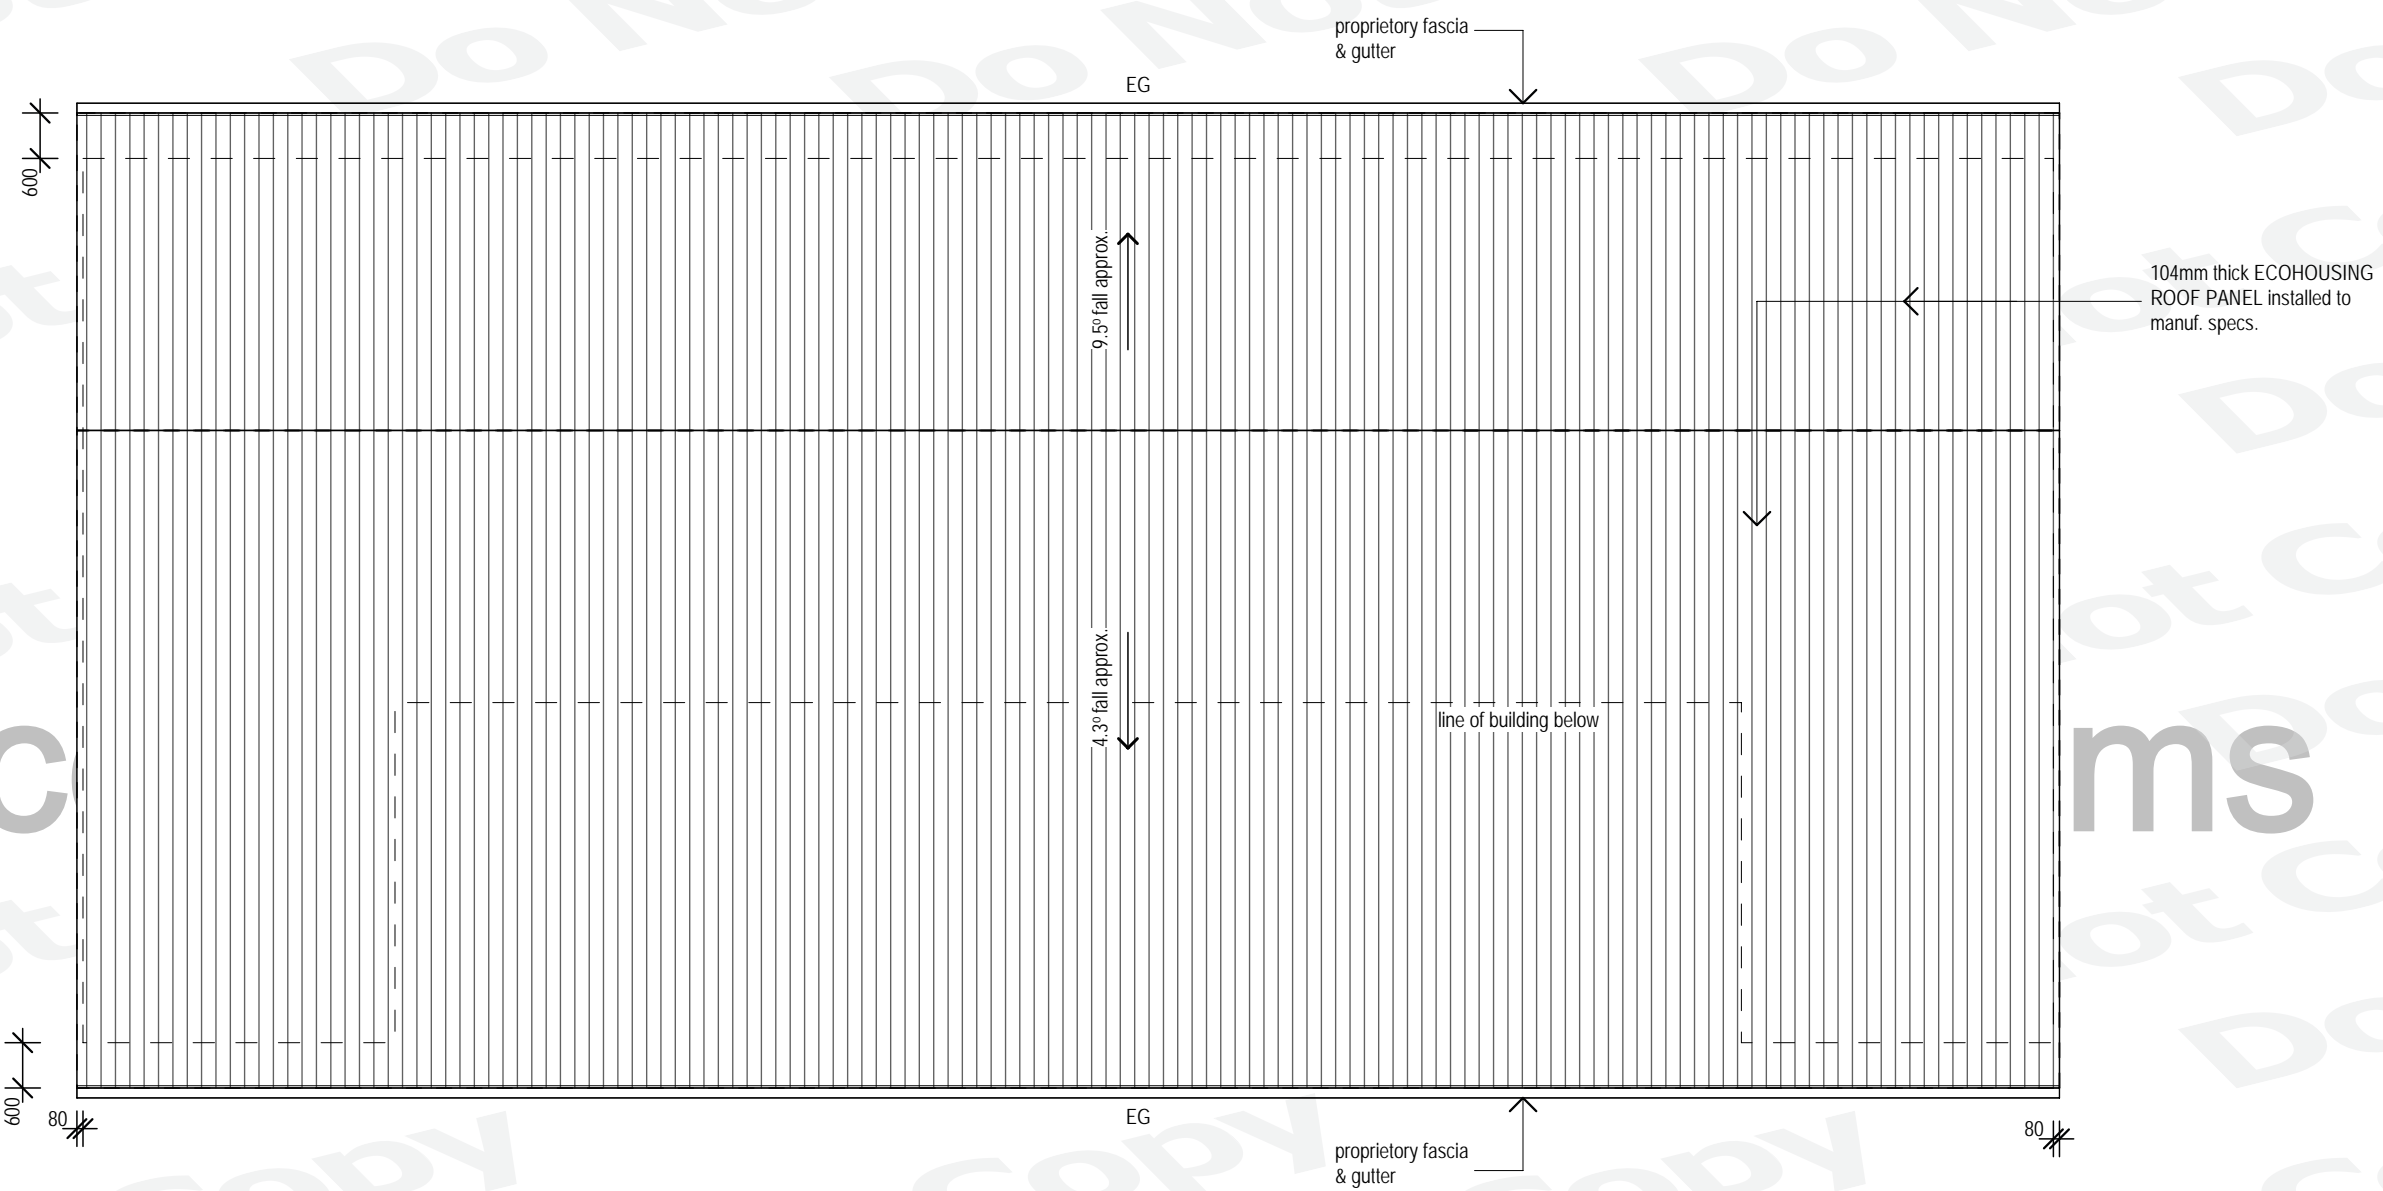

ROOF PLAN
SCALE 1:100

PRELIMINARY
FOR DISCUSSION ONLY
ISSUE DATE: 05/11/09

- GENERAL NOTES:**
- All drawings to be read in with reference to Australian Standards, engineer's specifications and manufacturer's literature where required.
 - All work to comply with the Queensland Building Act 1975, local codes & BCA
 - Figured dimensions take precedence, DO NOT SCALE. If in doubt, ASK
 - All enquiries & reports of inconsistencies to be directed through Ecohousing head office


Ecohousing Building Systems
Goldchill Pty Ltd T/As Ecohousing
PO Box 803 Maroochydore QLD 4558
Ph: 07 5456 2111
Fx: 07 54562666
© 2006 Goldchill Pty Ltd

MULTI LIVING ACCOMMODATION


#	DESCRIPTION	DATE
A	PRELIMINARY ISSUE	05/11/09

ROOF PLAN
Scale AS SHOWN
Date
Drawn : CD
Checked: TB


ECO - 04

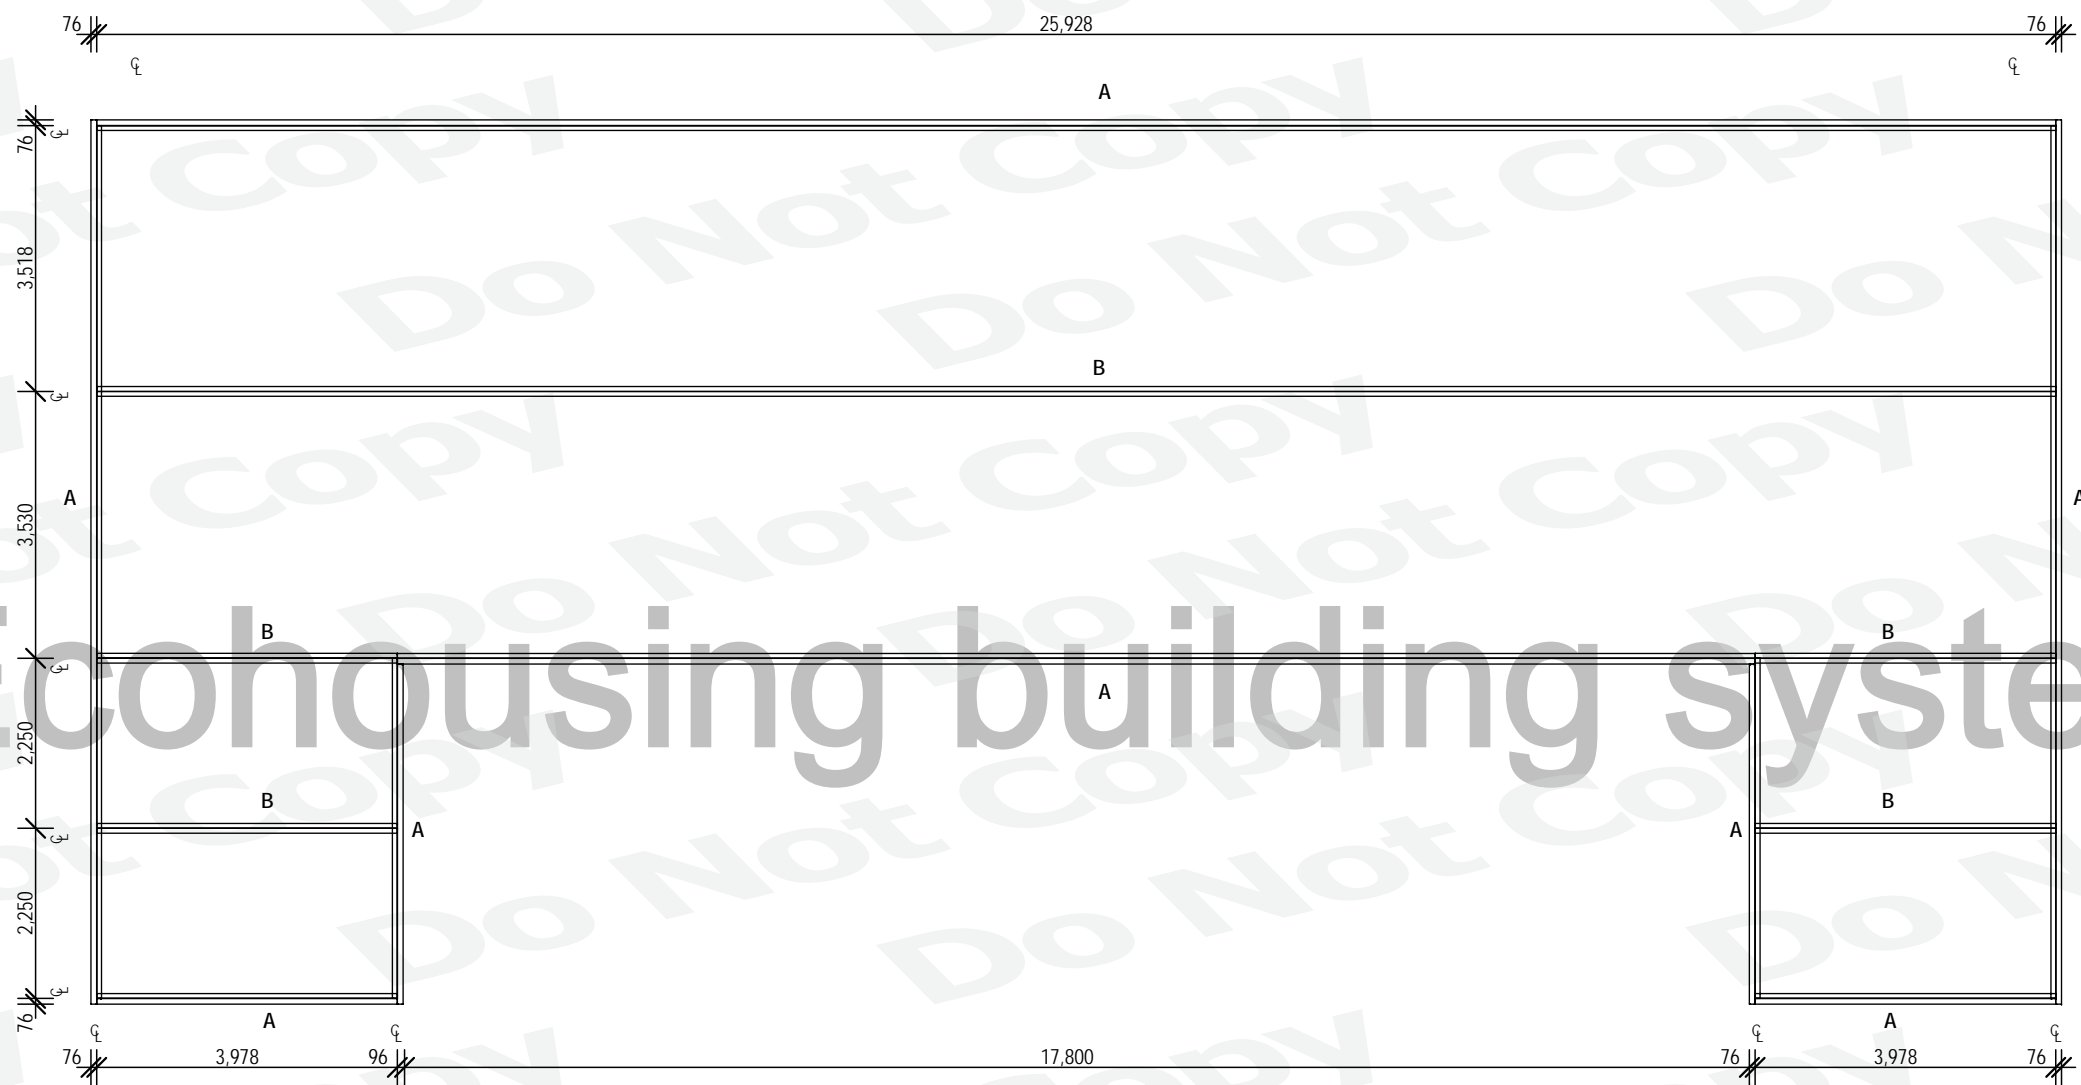

A
C250/C150

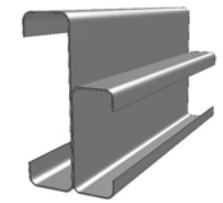

B
C150/C150

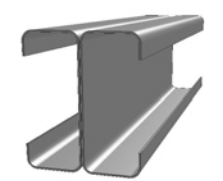


NOTE: MEMBER SIZES TO BE
READ IN CONJUNCTION WITH
ENGINEERS DRAWINGS & DETAILS

BEARER LAYOUT PLAN
SCALE 1:100


PRELIMINARY
FOR DISCUSSION ONLY
ISSUE DATE: 05/11/09

- GENERAL NOTES:
- All drawings to be read in with reference to Australian Standards, engineer's specifications and manufacturer's literature where required.
 - All work to comply with the Queensland Building Act 1975, local codes & BCA
 - Figured dimensions take precedence, DO NOT SCALE. If in doubt, ASK
 - All enquiries & reports of inconsistencies to be directed through Ecohousing head office

	Goldchill Pty Ltd T/As Ecohousing PO Box 803 Maroochydore QLD 4558 Ph: 07 5456 2111 Fx: 07 54562666 © 2006 Goldchill Pty Ltd	MULTI LIVING ACCOMMODATION	# DESCRIPTION DATE	BEARER LAYOUT PLAN Scale AS SHOWN Date
				Drawn : CD Checked: TB
			REVISIONS A PRELIMINARY ISSUE 05/11/09	ECO - 05

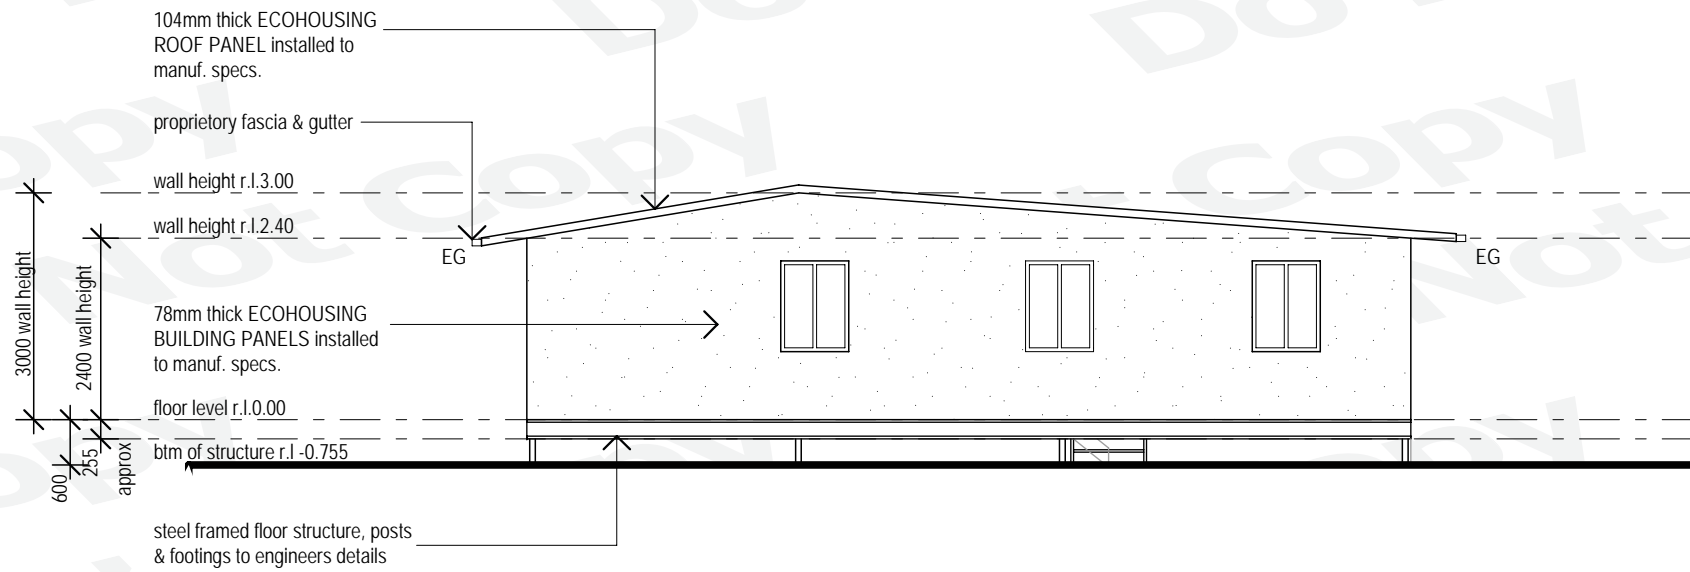

ELEVATION 1
SCALE 1:100

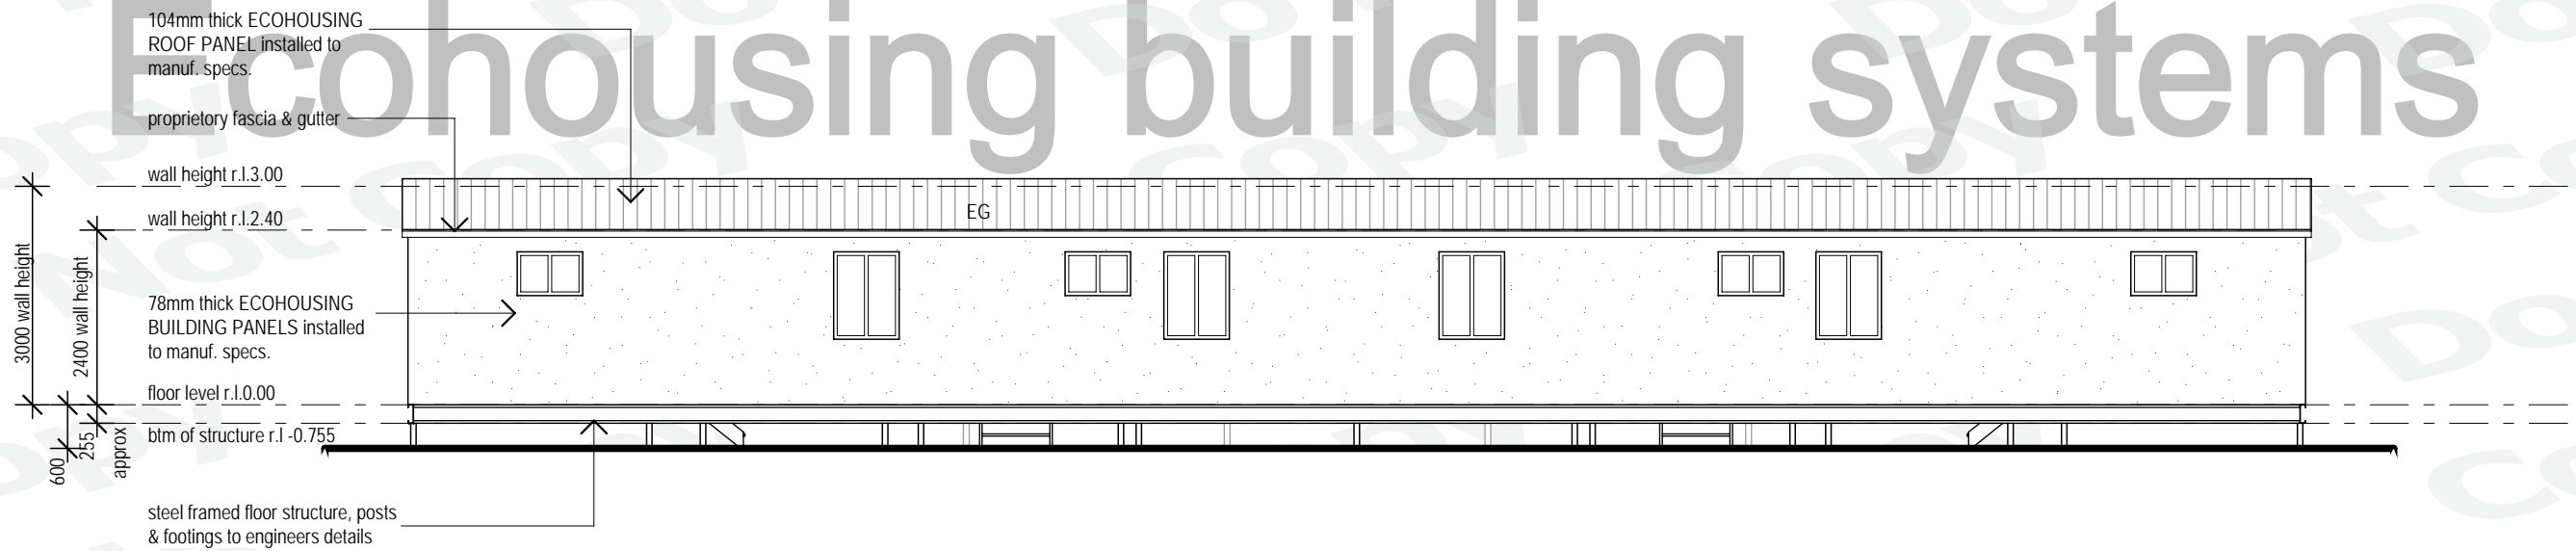

ELEVATION 2
SCALE 1:100

Ecohousing building systems

- GENERAL NOTES:**
- All drawings to be read in with reference to Australian Standards, engineer's specifications and manufacturer's literature where required.
 - All work to comply with the Queensland Building Act 1975, local codes & BCA
 - Figured dimensions take precedence, DO NOT SCALE. If in doubt, ASK
 - All enquiries & reports of inconsistencies to be directed through Ecohousing head office


PRELIMINARY
FOR DISCUSSION ONLY
ISSUE DATE: 05/11/09




Goldchill Pty Ltd T/As Ecohousing
PO Box 803 Maroochydore QLD 4558
Ph: 07 5456 2111
Fx: 07 54562666
© 2006 Goldchill Pty Ltd

MULTI LIVING ACCOMMODATION

#	DESCRIPTION	DATE	ELEVATIONS
A	PRELIMINARY ISSUE	05/11/09	Scale AS SHOWN Date
			Drawn : CD Checked: TB
			ECO - 06

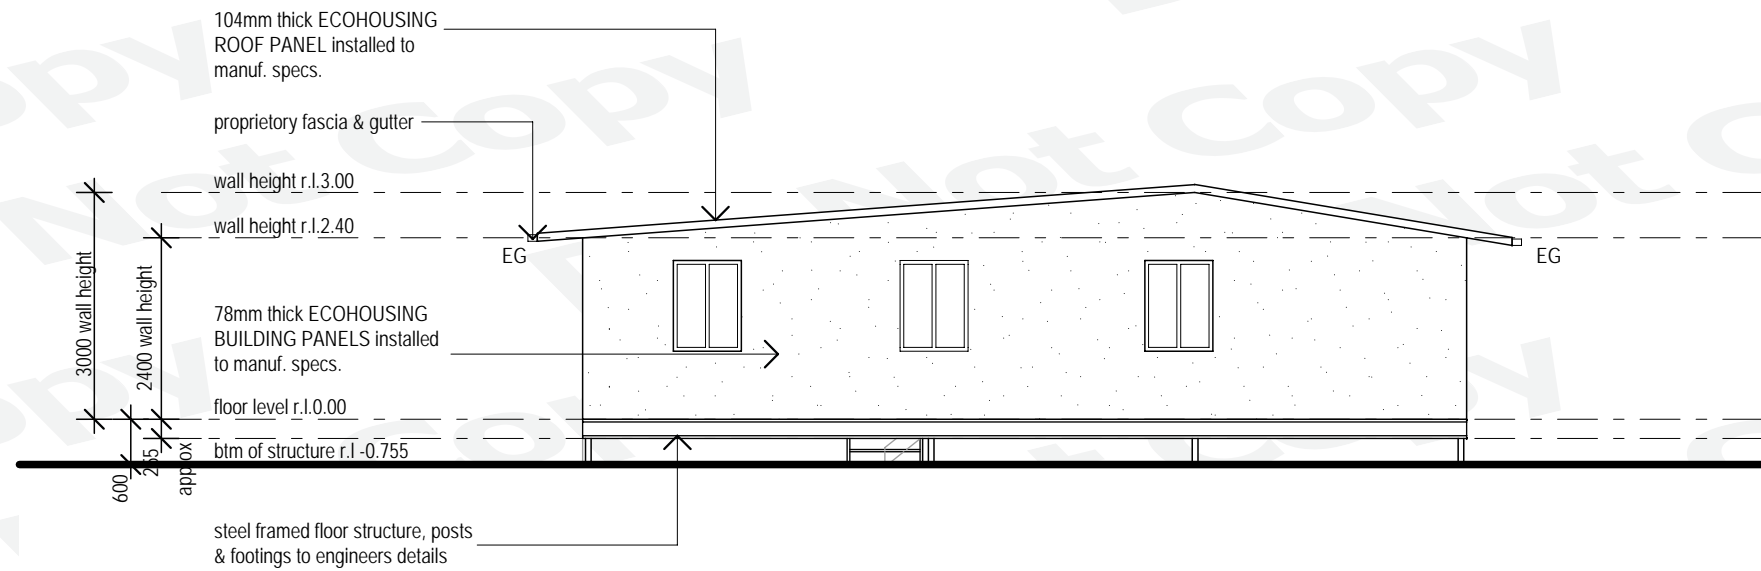

ELEVATION 3
SCALE 1:100

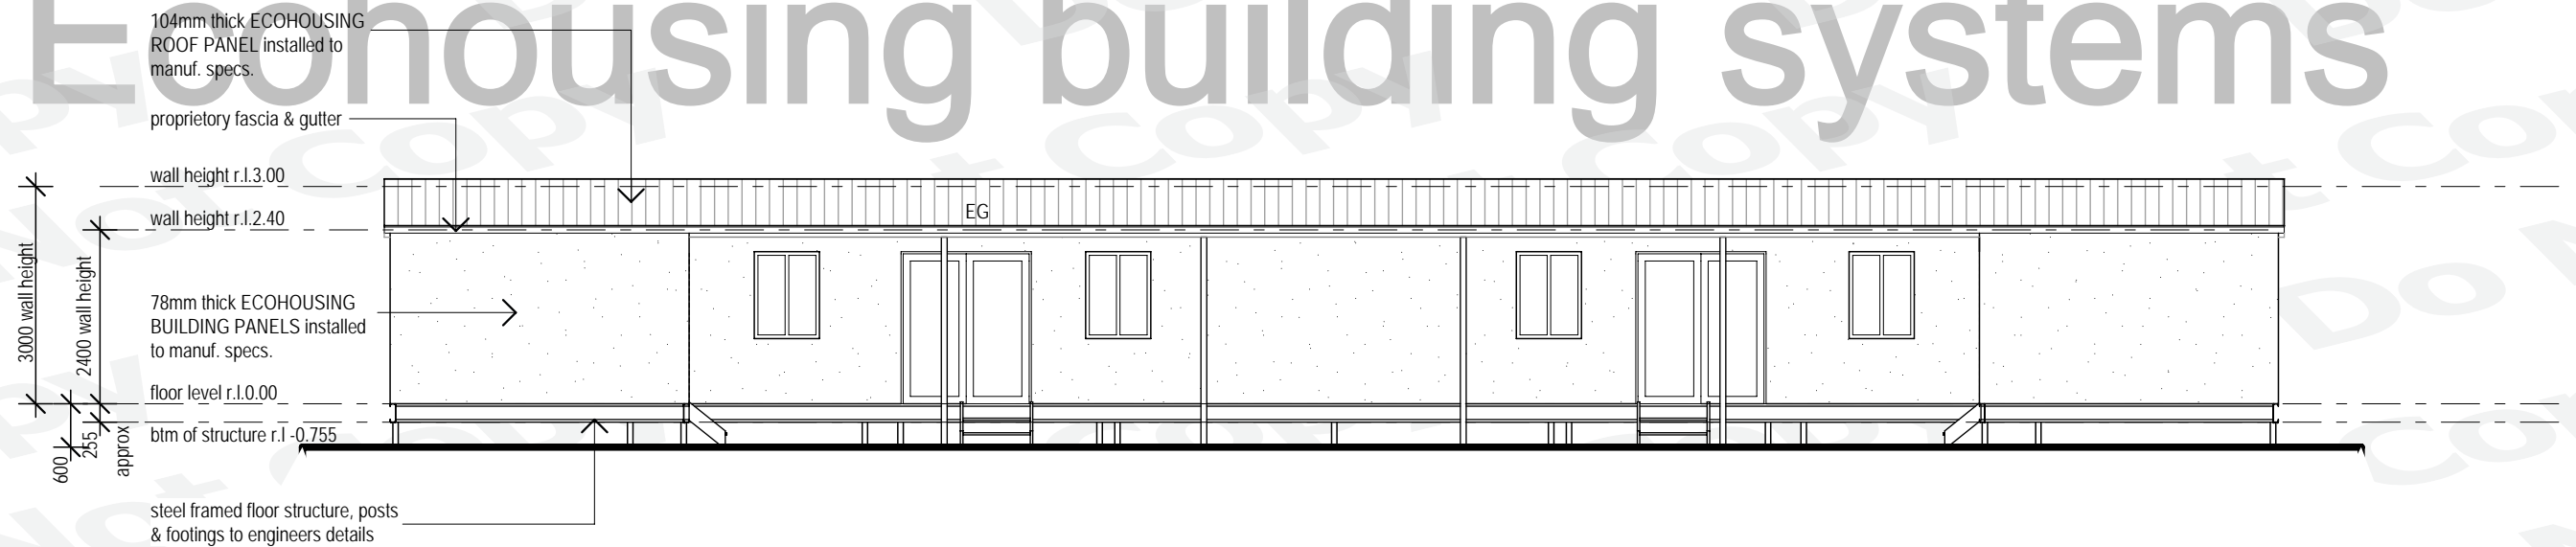

ELEVATION 4
SCALE 1:100

Ecohousing building systems

PRELIMINARY
FOR DISCUSSION ONLY
ISSUE DATE: 05/11/09

- GENERAL NOTES:**
- All drawings to be read in with reference to Australian Standards, engineer's specifications and manufacturer's literature where required.
 - All work to comply with the Queensland Building Act 1975, local codes & BCA
 - Figured dimensions take precedence, DO NOT SCALE. If in doubt, ASK
 - All enquiries & reports of inconsistencies to be directed through Ecohousing head office



Goldchill Pty Ltd T/As Ecohousing
PO Box 803 Maroochydore QLD 4558
Ph: 07 5456 2111
Fx: 07 54562666
© 2006 Goldchill Pty Ltd

MULTI LIVING ACCOMMODATION

REVISIONS	#	DESCRIPTION	DATE	ELEVATIONS
	A	PRELIMINARY ISSUE	05/11/09	
				Drawn : CD Checked: TB
				ECO - 07