


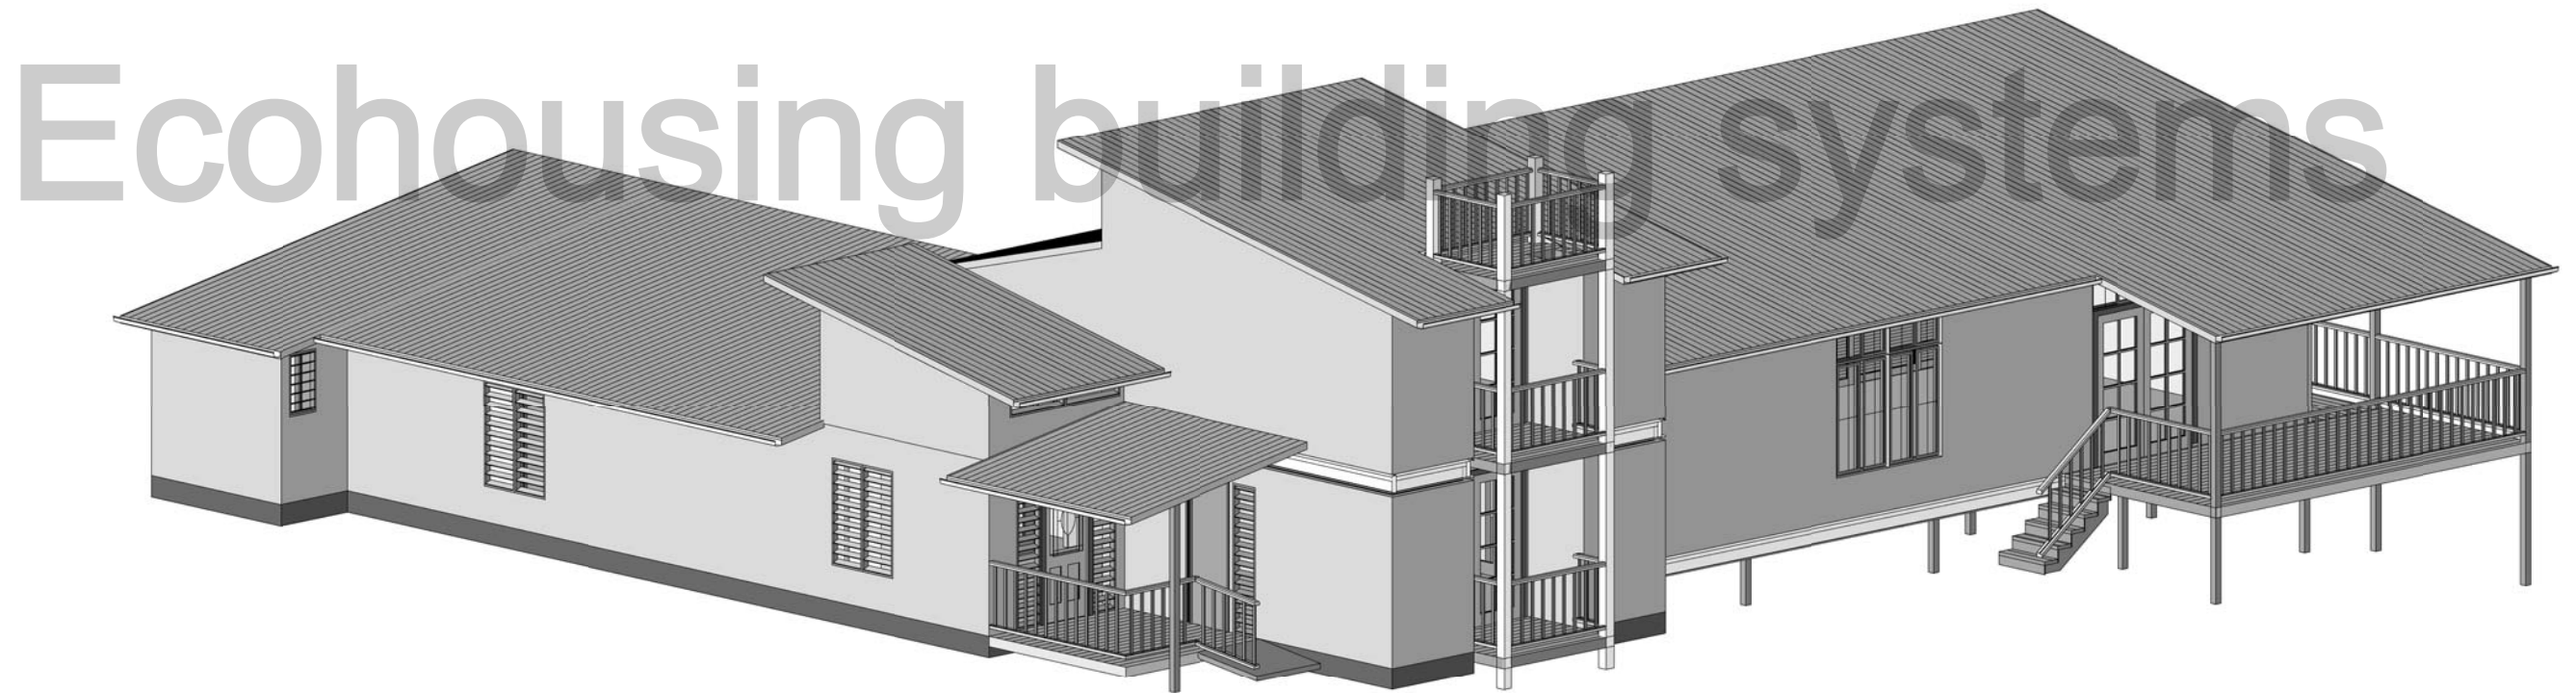

1 N/E VIEW



2 S/W VIEW

- General Notes:
- All drawings intended to be read with reference to Australian Standards, engineer's specifications and manufacturer's literature where required.
 - All work to comply with the Queensland Building Act 1974, local codes and BCA volume 2.
 - Figured dimensions take precedence, DO NOT SCALE. If in doubt, ASK.
 - All enquiries and reports of inconsistencies to be directed through Ecohousing head office.


Ecohousing
Building Systems

Goldchill Pty Ltd T/As Ecohousing
PO Box 803 Maroochydore QLD 4558
PH: 07 5456 2111
FX: 07 5456 2666
©2006 Goldchill Pty Ltd

Proposed Residence
Large Multi-storey residence

#	DESCRIPTION	DATE

3D VIEWS
SCALE: DRAWN: S.W
DATE: 28/08/06 CHECKED: T.B
EC060801-01

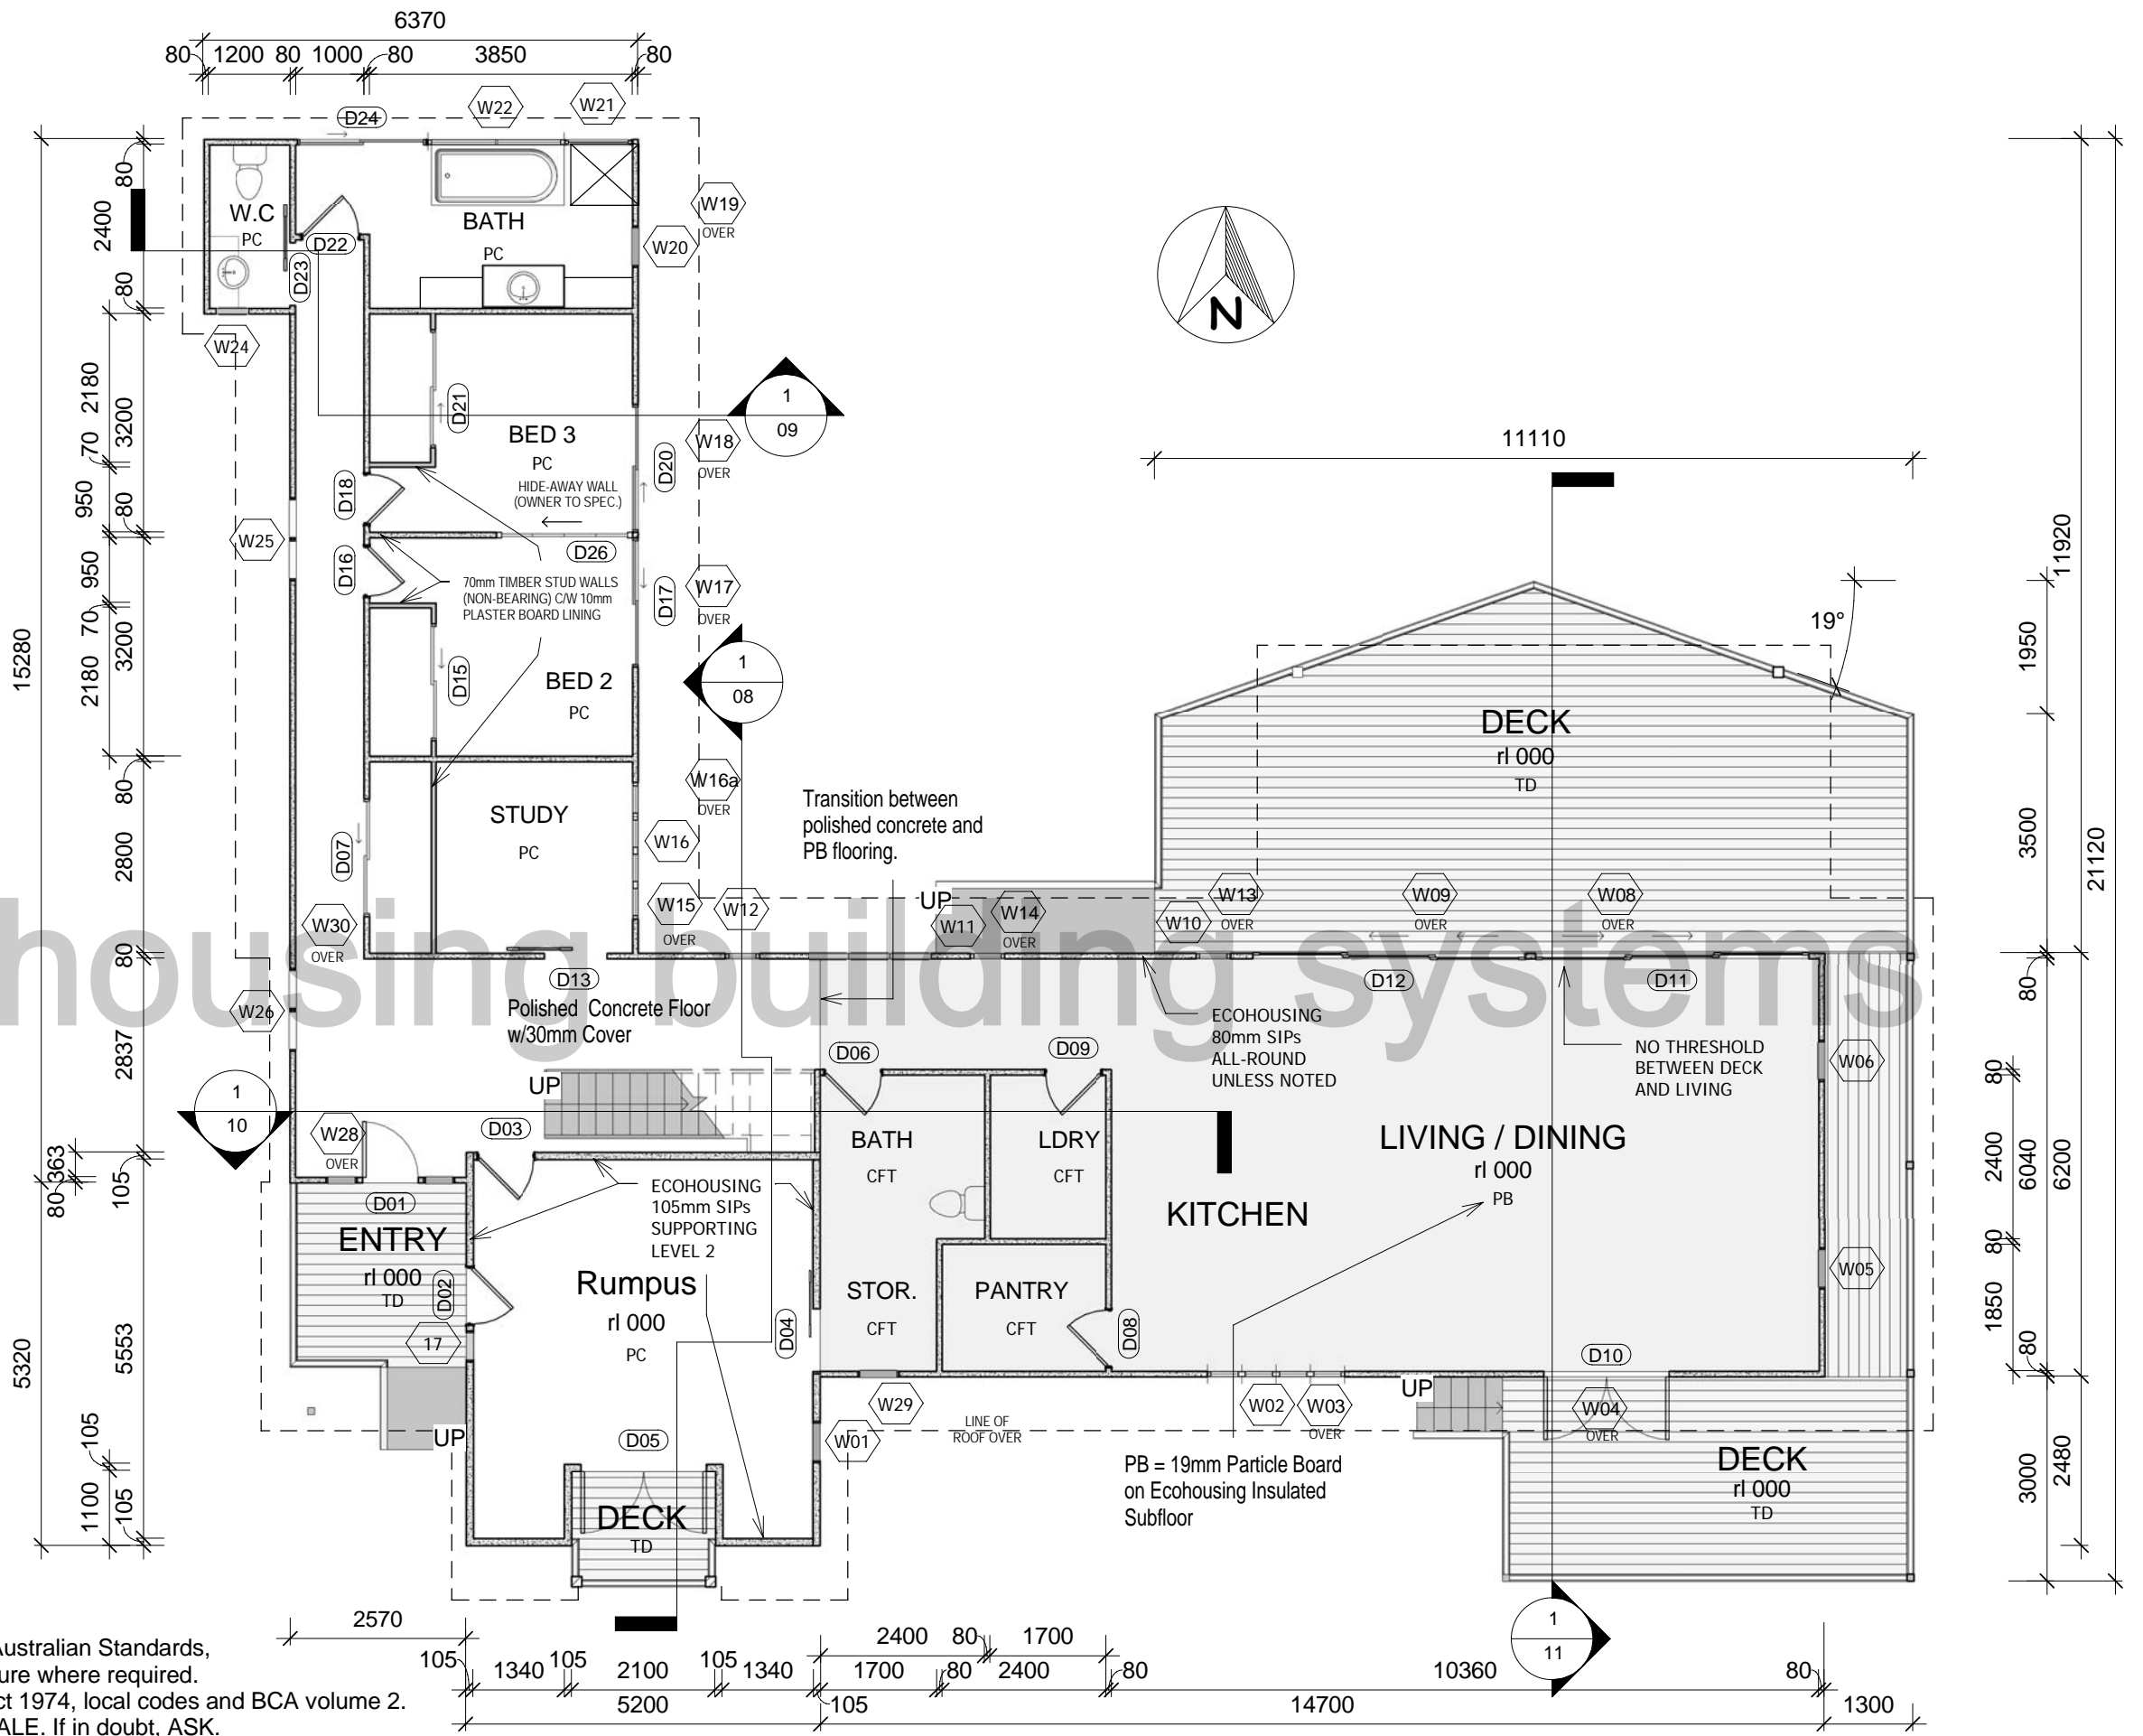

General Notes:
 - All drawings intended to be read with reference to Australian Standards, engineer's specifications and manufacturer's literature where required.
 - All work to comply with the Queensland Building Act 1974, local codes and BCA volume 2.
 - Figured dimensions take precedence, DO NOT SCALE. If in doubt, ASK.
 - All enquiries and reports of inconsistencies to be directed through Ecohousing head office.




Goldchill Pty Ltd T/As Ecohousing
 PO Box 803 Maroochydore QLD 4558
 PH: 07 5456 2111
 FX: 07 5456 2666
 ©2006 Goldchill Pty Ltd

Proposed Residence
 Large Multi-storey residence

#	DESCRIPTION	DATE

FLOOR PLAN LEVEL 1
 SCALE: 1 : 100
 DATE: 28/08/06
 DRAWN: S.W
 CHECKED: T.B
EC060801-02

Ecohousing building systems

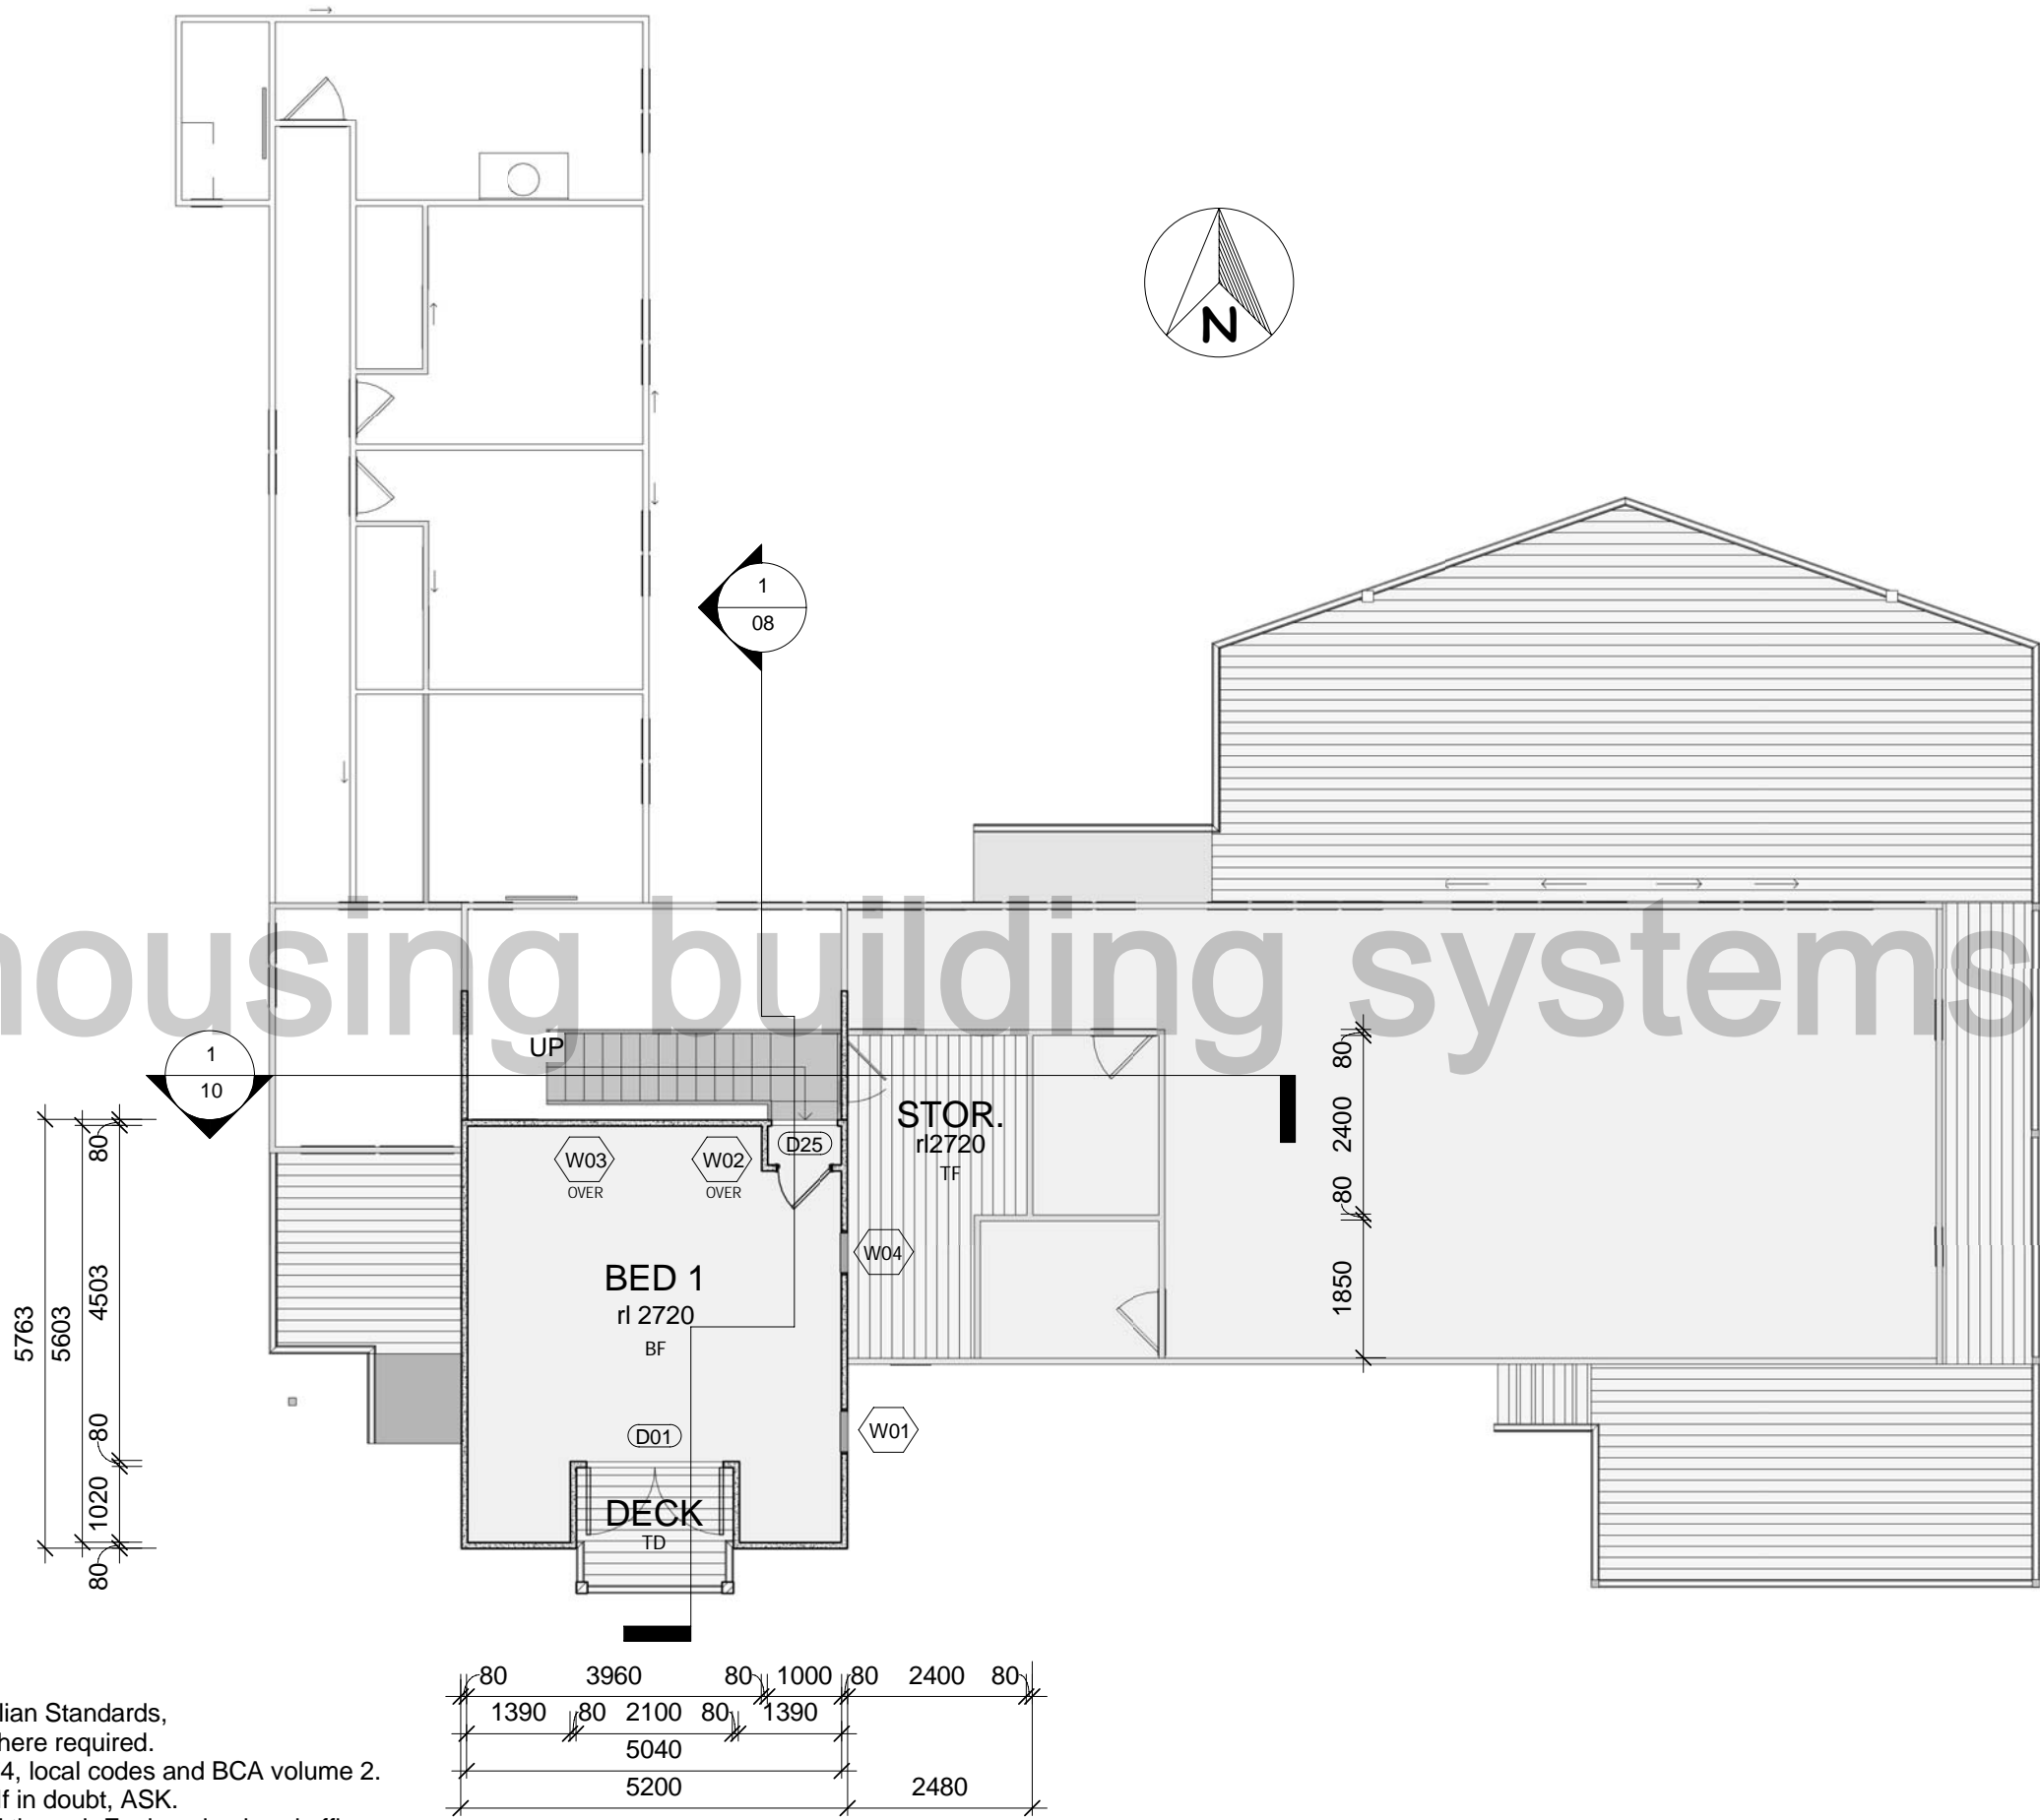

- General Notes:
- All drawings intended to be read with reference to Australian Standards, engineer's specifications and manufacturer's literature where required.
 - All work to comply with the Queensland Building Act 1974, local codes and BCA volume 2.
 - Figured dimensions take precedence, DO NOT SCALE. If in doubt, ASK.
 - All enquiries and reports of inconsistencies to be directed through Ecohousing head office.

Ecohousing
Building Systems

Goldchill Pty Ltd T/As Ecohousing
PO Box 803 Maroochydore QLD 4558
PH: 07 5456 2111
FX: 07 5456 2666
©2006 Goldchill Pty Ltd

Proposed Residence
Large Multi-storey residence

#	DESCRIPTION	DATE

FLOOR PLAN LEVEL 2
SCALE: 1 : 100
DATE: 28/08/06
DRAWN: S.W
CHECKED: T.B
EC060801-03